



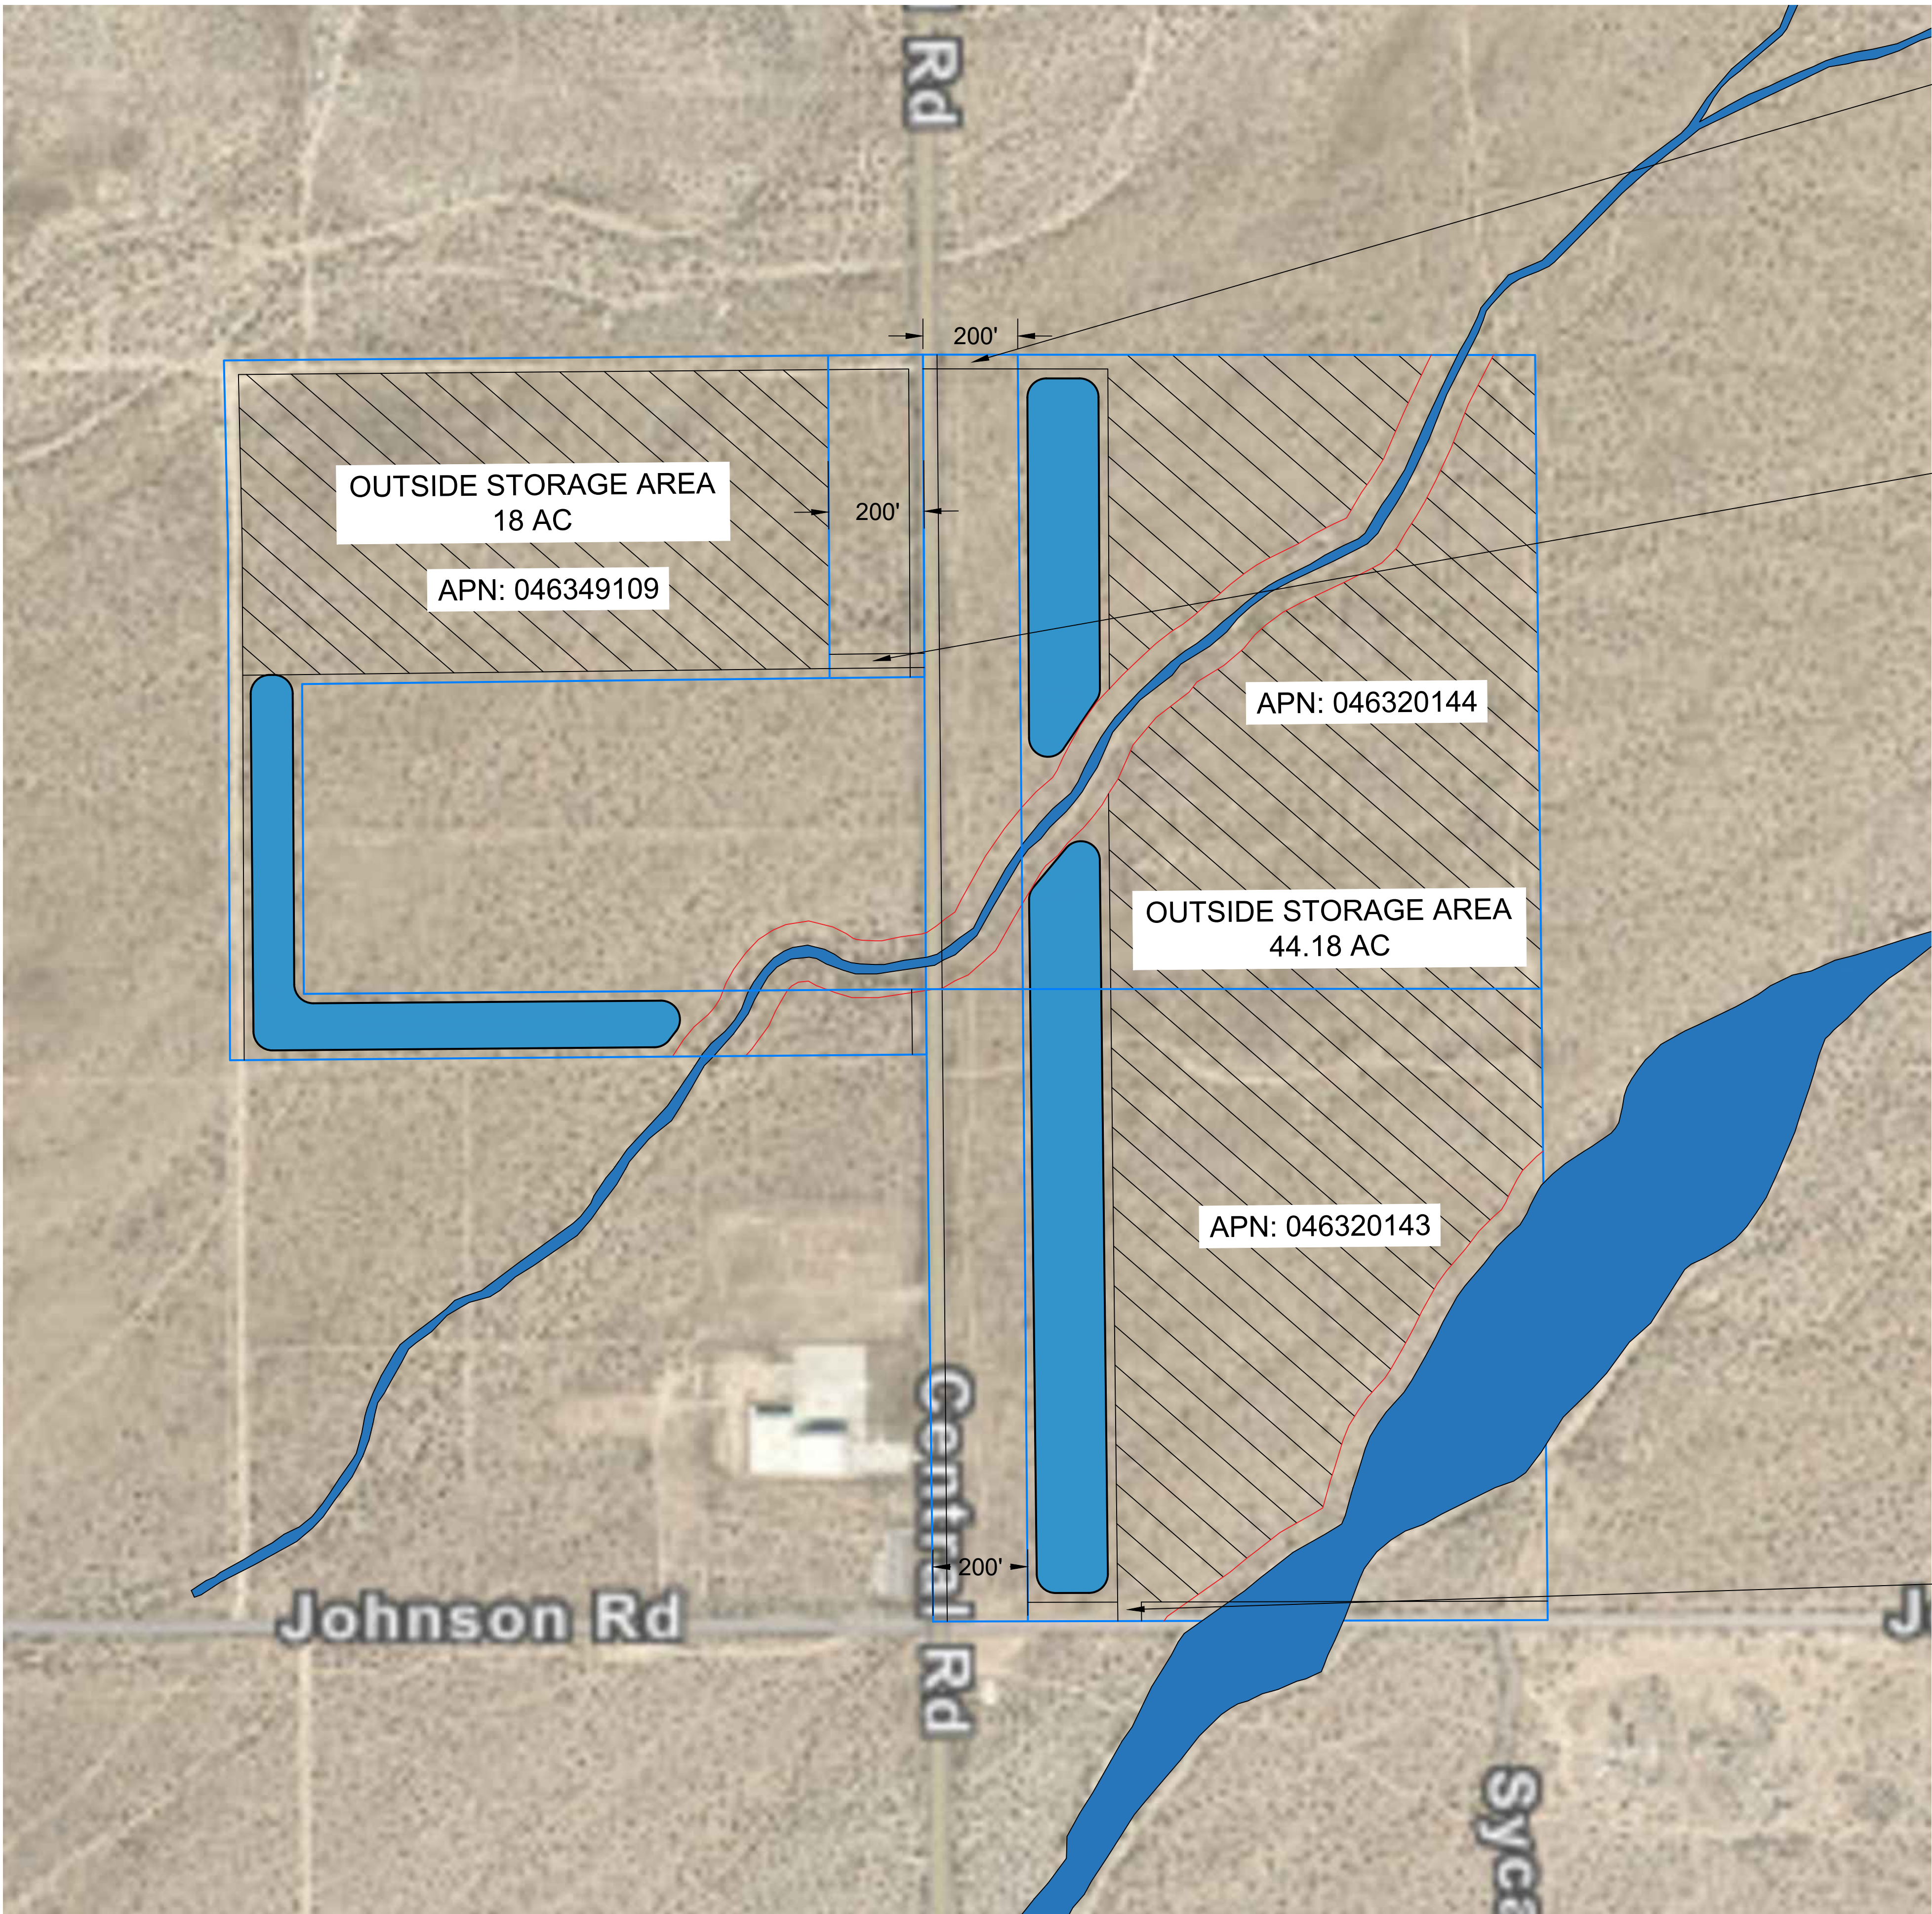

PRELIMINARY SITE PLAN

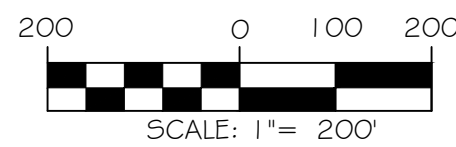


NOTES:
1. BASED ON SCALED DRAWINGS AREAS AND DIMENSIONS ARE APPROXIMATE.

STORAGE ENTRANCE

STORAGE ENTRANCE

STORAGE ENTRANCE

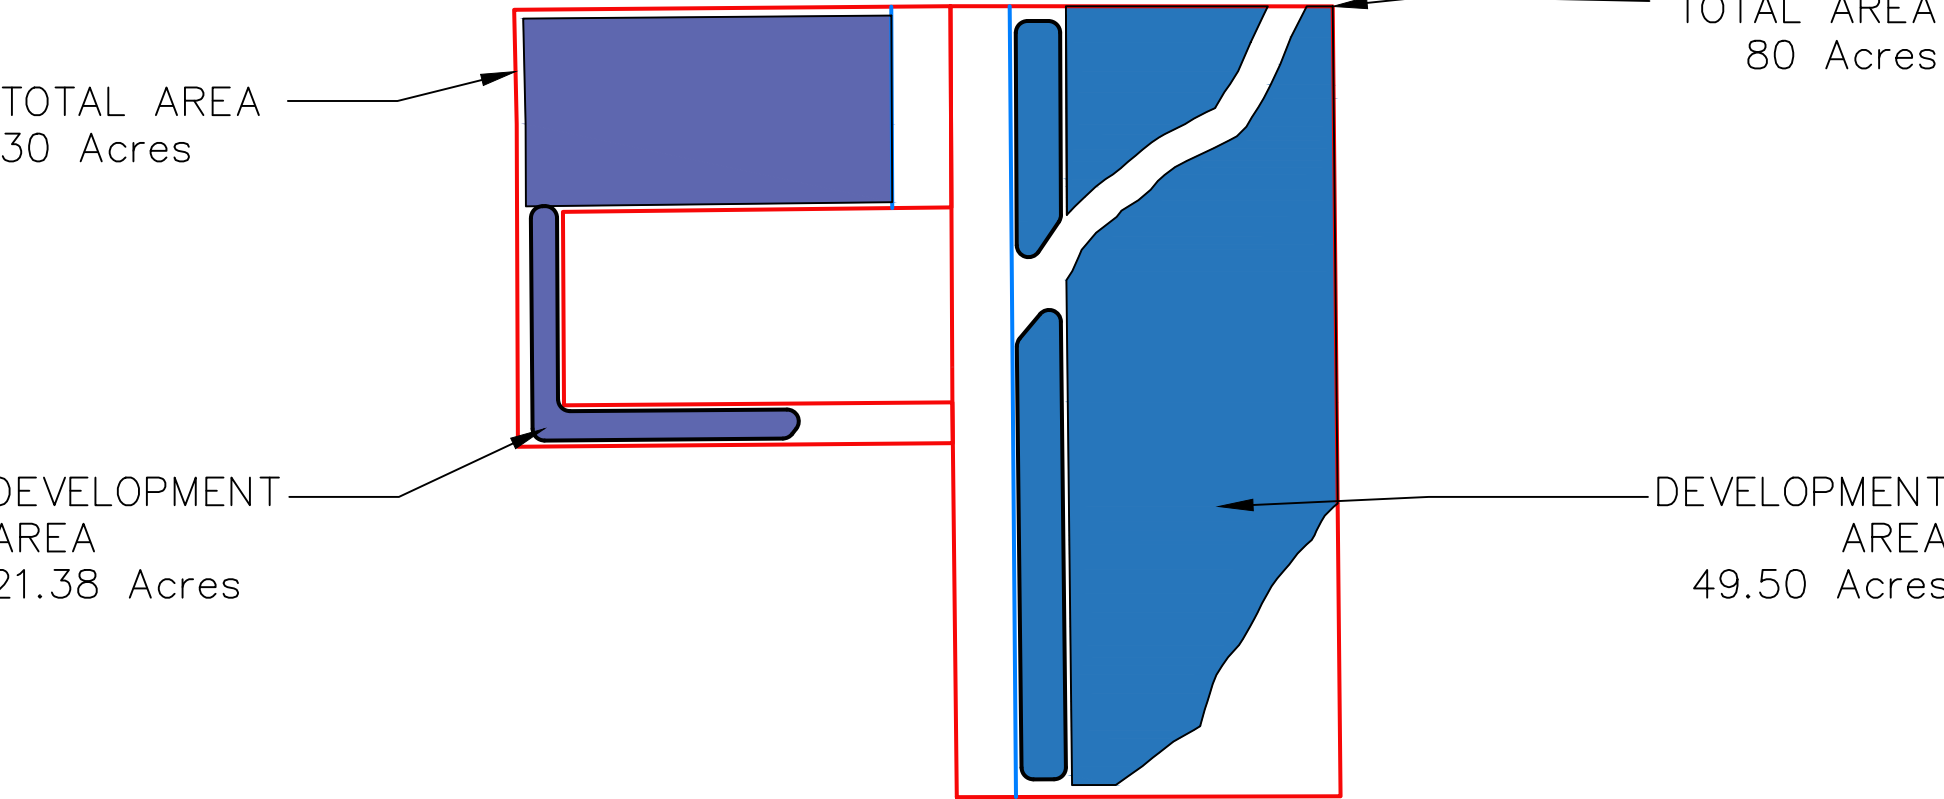

SITE DIAGRAM
SCALE: N.T.S.