



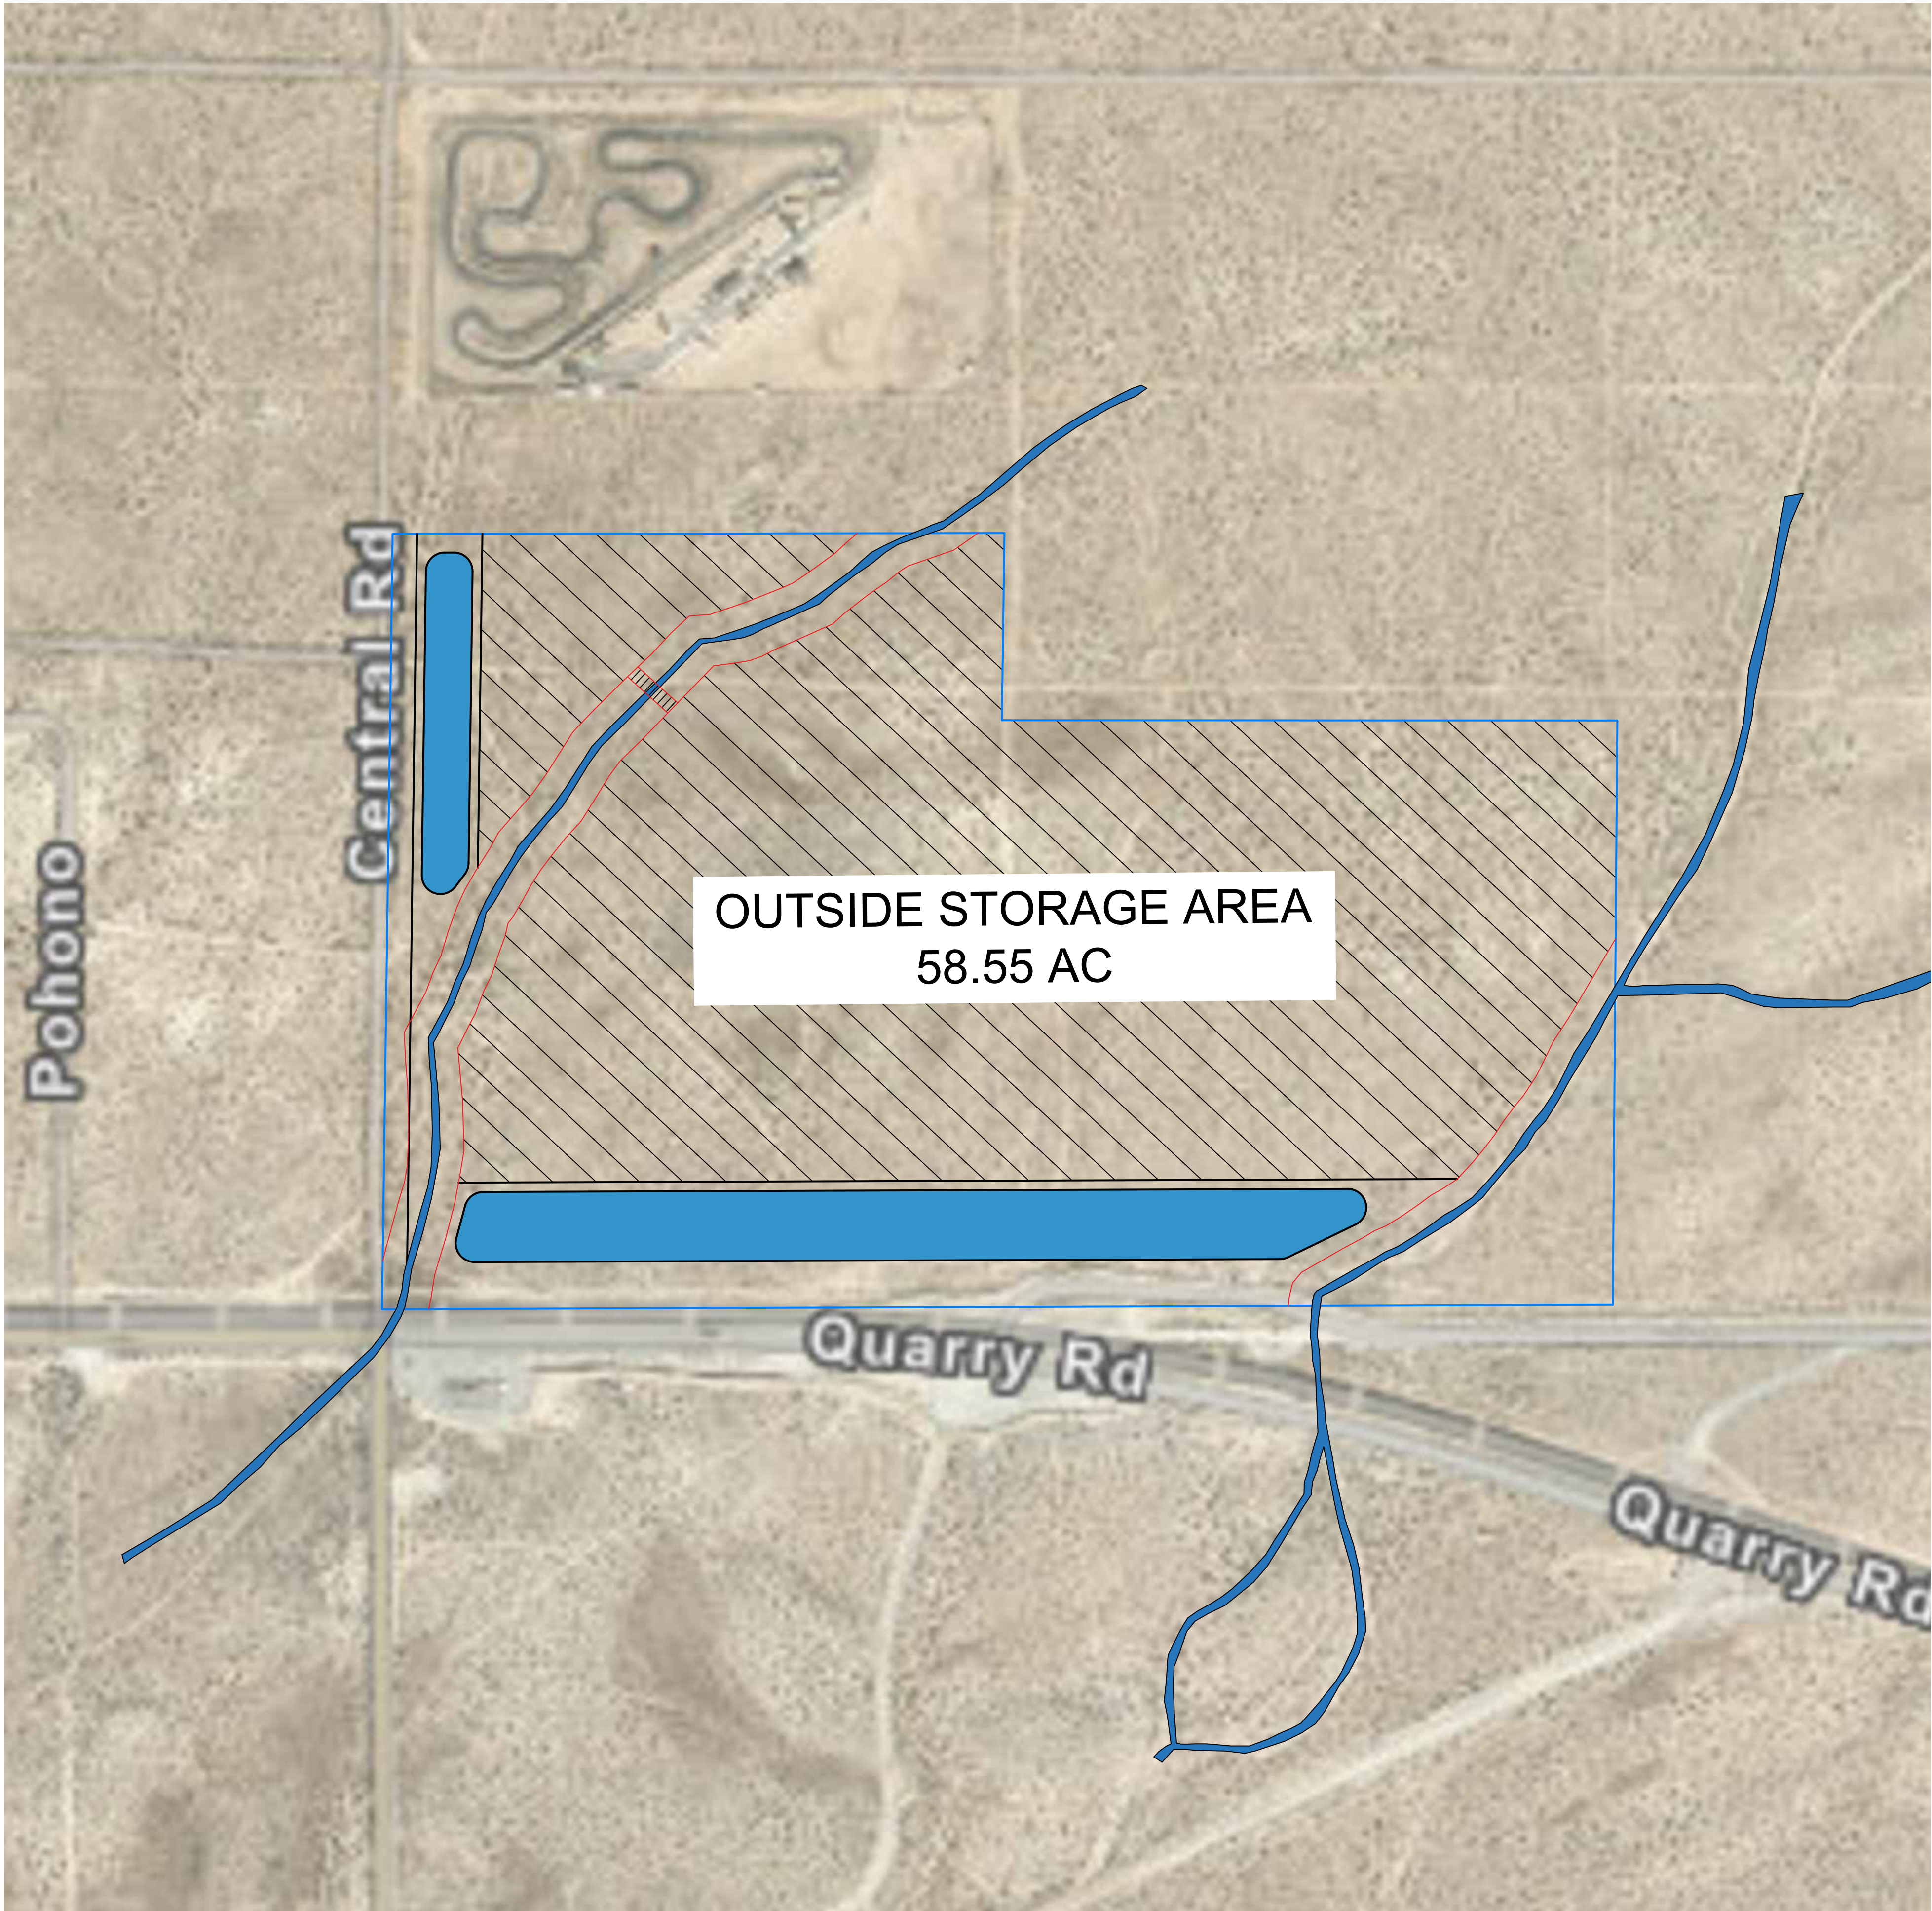

OUTSIDE STORAGE AREA
58.55 AC

PRELIMINARY SITE PLAN

SCALE: 1" = 200'-0"

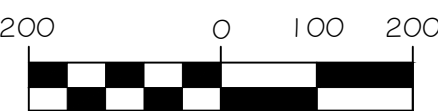

SCALE: 1"= 200'

NOTES:

1. BASED ON SCALED DRAWINGS AREAS AND DIMENSIONS ARE APPROXIMATE.

