

FLORIDA POWER & LIGHT COMPANY
LAND USE: SOLAR FIELD
ZONING: PUD

COUNTY ROAD 833

1000'
TYPE "E"
BUFFER & BERM

ACUNA INVESTMENTS LLC
LAND USE: CITRUS
ZONING: A-2

EXISTING 60' ROAD EASEMENT

TYPE "D" BUFFER

OUTDOOR STORAGE AREA

POND AREA

US SUGAR CORP
LAND USE:
SUGAR CANE
ZONING: A-2


1000'
TYPE "E"
BUFFER & BERM

SBG FARMS INC
LAND USE: SUGAR CANE
ZONING: A-2

EXISTING
OVERHEAD ELECTRIC


TYPE "D" BUFFER

Scale: 1" = 400'

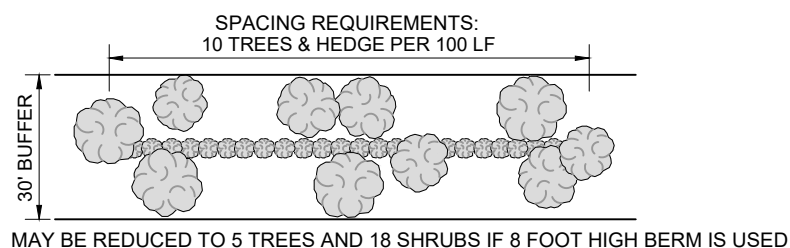


TYPE "D" BUFFER - PLAN VIEW
SCALE: 1" = 40'

NOTE: ALL TREES MUST BE A MINIMUM OF TEN FEET IN HEIGHT WITH A MINIMUM CALIPER WIDTH OF AT LEAST TWO AND ONE HALF INCHES AT CHEST HEIGHT WHEN MEASURED IMMEDIATELY AFTER PLANTING. TREES MUST HAVE A MATURE CROWN SPREAD, MEASURED AS THE DIAMETER OF THE CROWN, AVERAGING FIFTEEN FEET.
SHRUBS MUST BE A MINIMUM OF 48 INCHES IN HEIGHT AT TIME OF PLANTING AND MAINTAINED THEREAFTER TO REACH AT LEAST 60 INCHES IN HEIGHT.

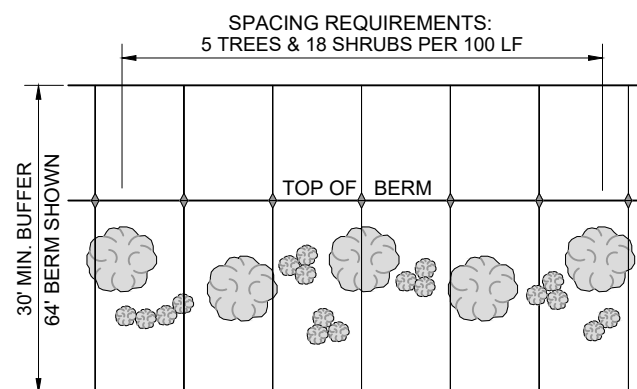

TYPE "E" BUFFER - PLAN VIEW
SCALE: 1" = 40'

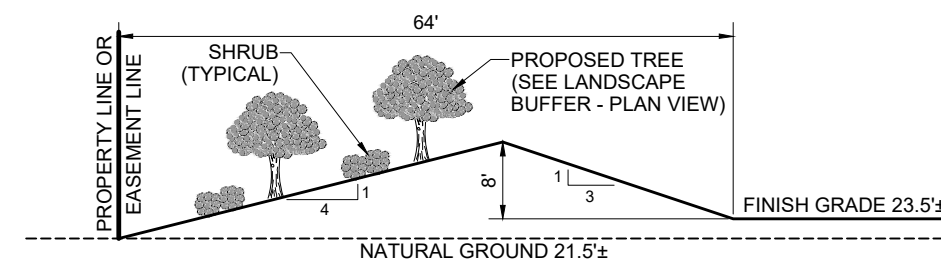

TYPE "E" BUFFER - SECTION VIEW
SCALE: 1" = 20'

REVISIONS			SURVEYED DATE: 2019-05-13	W.O. NO: 19-6300
			FIELD BOOKS AND PAGES:	BOOK 768, PGS 13-15
			DRAWING DATE: 2020-08-27	DRAWING SCALE: 1" = 400'
			DESIGNED BY: C.E.M.	DRAWN BY: N.J.N.
	DATE	BY	CHECKED BY: T.C.P.	

JOHNSON - PREWITT & ASSOCIATES, INC.
ENGINEERS • PLANNERS • LAND SURVEYORS
STATE AUTHORIZATION NUMBER LB1042, EB1042
P.O. BOX 1029 850 WEST VENTURA AVENUE CLEWISTON, FLORIDA
PH: (863) 983-9188 FAX: (863) 983-9854 www.johnsonprewitt.com

PHASE 1 CONCEPTUAL PLAN - "RJ77" PARCEL
IN SECTION 34, T. 43 S., R. 32 E.,
HENDRY COUNTY, FLORIDA FOR
BHT PROPERTIES, LLC

SHEET
1
OF
1